

TOP SHIMS: $\frac{1}{8}$ " & $\frac{1}{16}$ " THICK
LOCK TO TOP CAP

TOP CAP: $\frac{3}{8}$ " HIGH

4 $\frac{1}{4}$ " OD PVC PIPE CUT
TO VARYING HEIGHTS

BOTTOM CAP: $\frac{3}{8}$ " HIGH

BOTTOM SHIMS: $\frac{1}{8}$ " & $\frac{1}{16}$ " THICK
LOCK TO BOTTOM CAP



BUFFER PADS: $\frac{1}{8}$ " THICK

JOIST PLATE $\frac{1}{8}$ " THICK

TOP CAP: TOP VIEW

5 $\frac{1}{2}$ " DIAMETER

SPACING TAB $\frac{1}{8}$ "

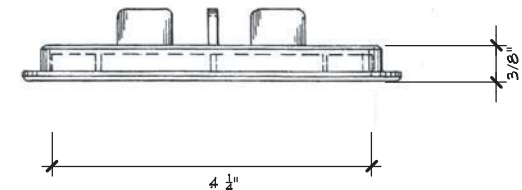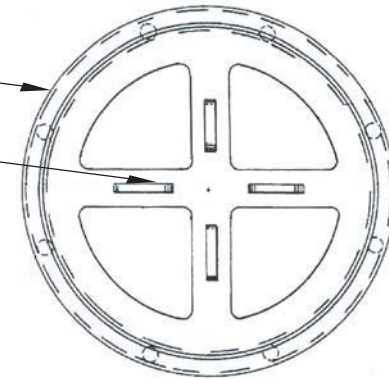

TOP CAP: SIDE VIEW

PEDESTAL SYSTEM ADJUSTABLE HEIGHT

DRAWN BY: O100 DESIGN

DATE DRAWN:

REVISION DATE:

DRAWING SCALE: N.T.S


ENGINEER SEAL:




P. O. BOX 5982
LOS ANGELES, CA 90055
TEL: 213-380-5560 FAX: 213-380-5561
www.TileTechPavers.com

DIMENSIONS

GENERAL DETAILS

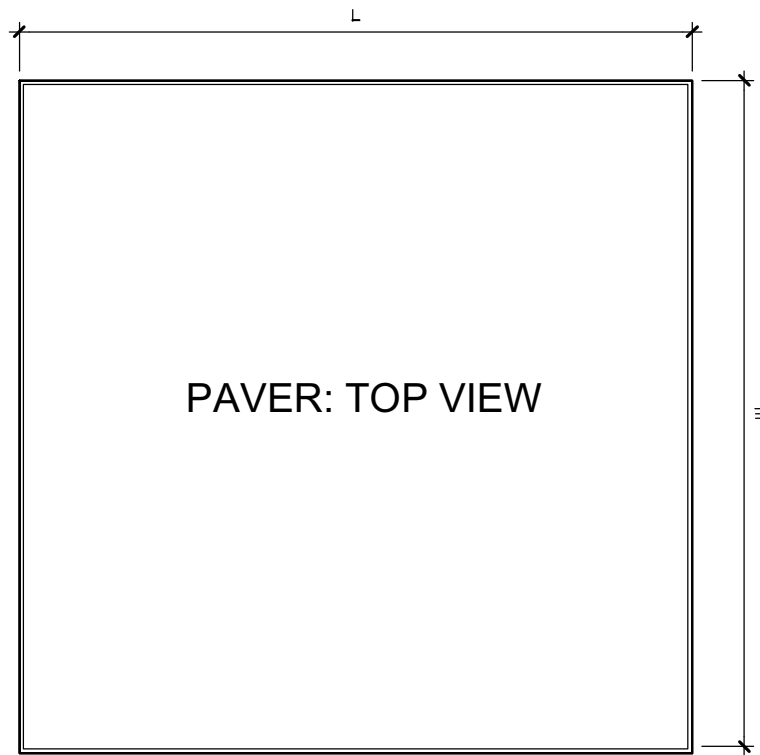

L	W	H
11 $\frac{7}{8}$ "	11 $\frac{7}{8}$ "	1"
11 $\frac{7}{8}$ "	11 $\frac{7}{8}$ "	2"
11 $\frac{7}{8}$ "	23 $\frac{7}{8}$ "	1 $\frac{3}{8}$ "
15 $\frac{3}{4}$ "	15 $\frac{3}{4}$ "	1 $\frac{1}{4}$ "
15 $\frac{3}{4}$ "	15 $\frac{3}{4}$ "	1 $\frac{1}{2}$ "
19 $\frac{5}{8}$ "	19 $\frac{5}{8}$ "	2"

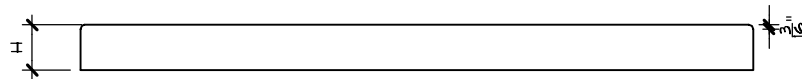

ARCHITECTURAL PAVERS PAVER SIZES

DRAWN BY: O100 DESIGN

DATE DRAWN:

REVISION DATE:

DRAWING SCALE: N.T.S




P. O. BOX 5982
LOS ANGELES, CA 90055
TEL: 213-380-5560 FAX: 213-380-5561
www.TileTechPavers.com

DIMENSIONS

GENERAL DETAILS

ENGINEER SEAL:

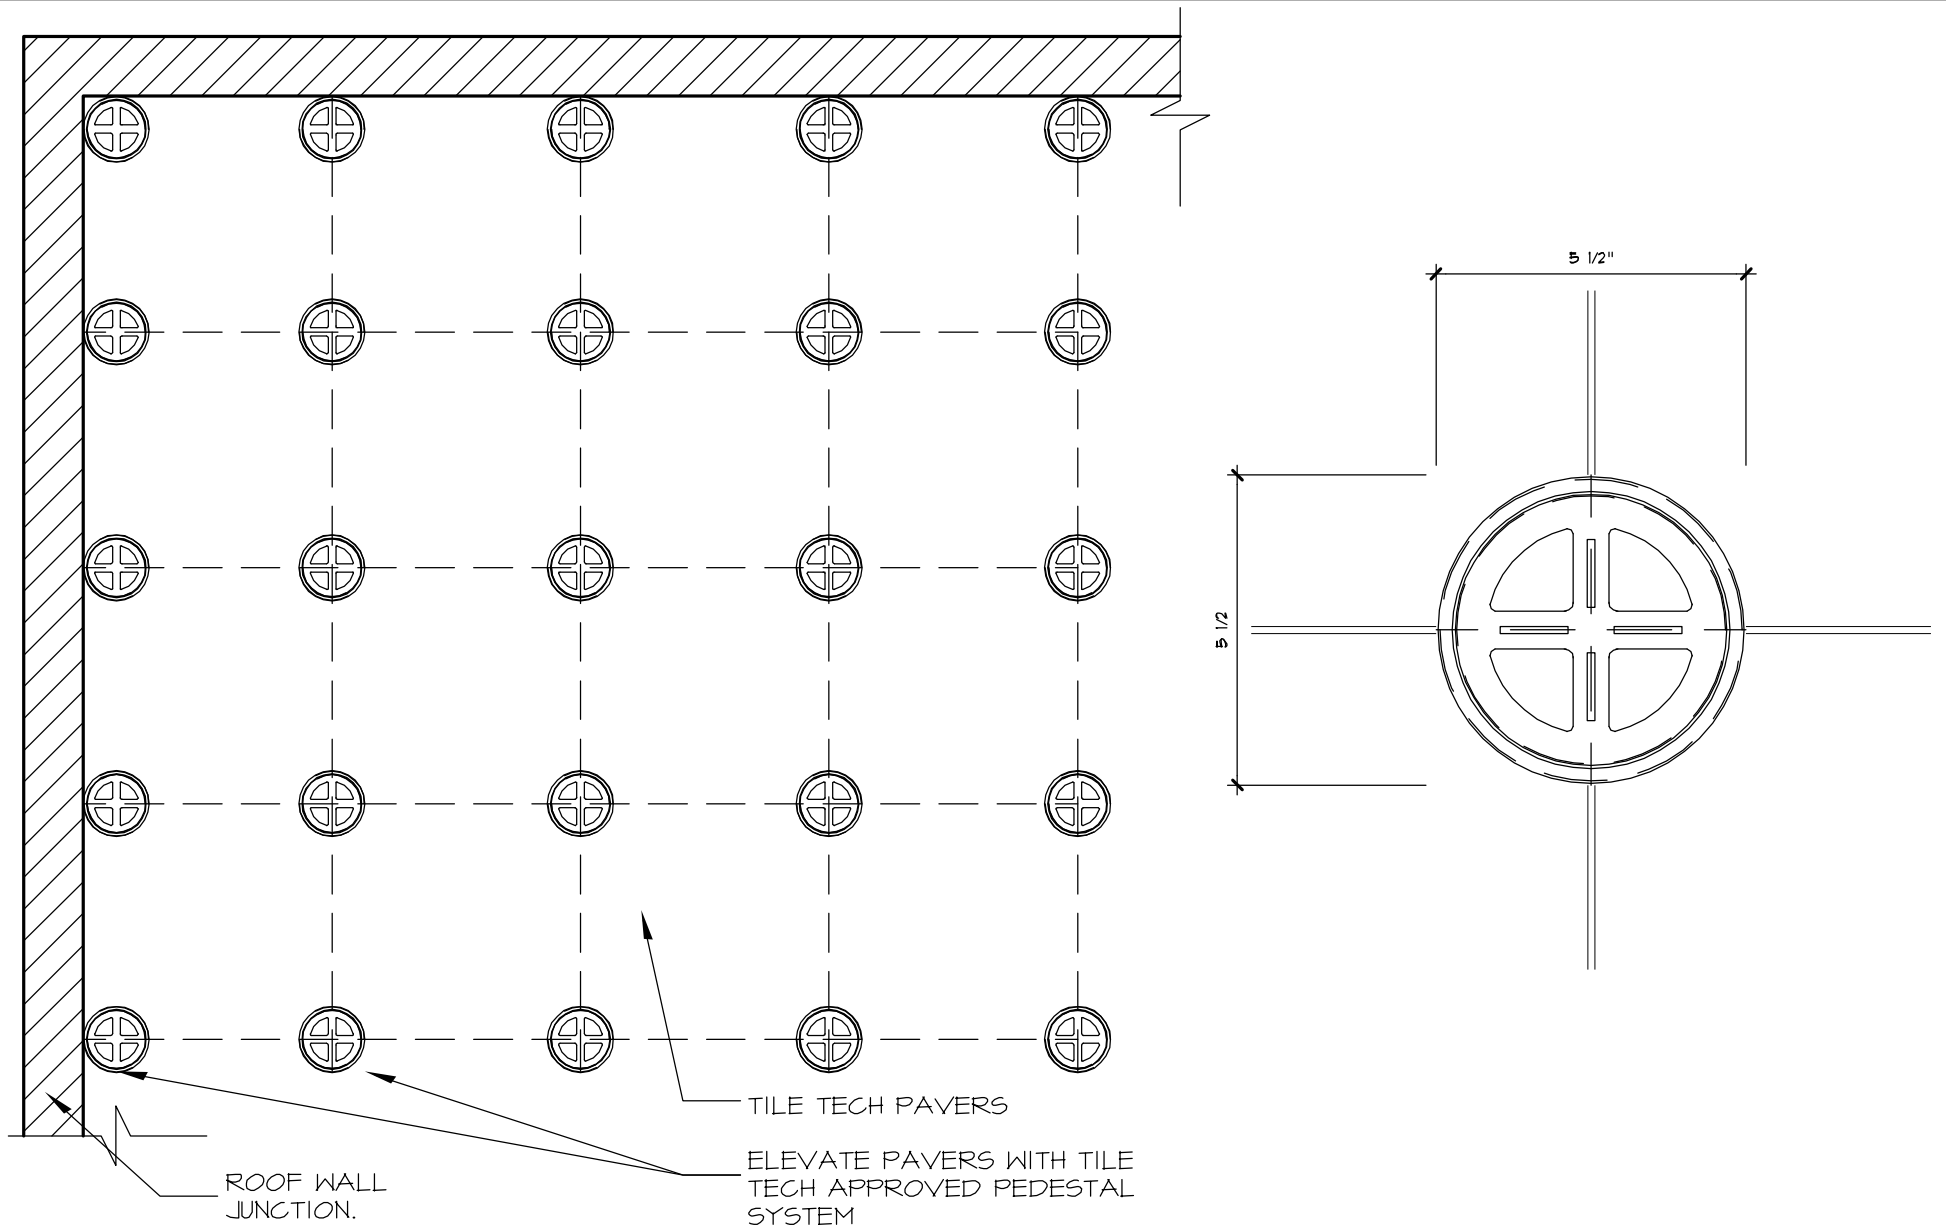

PEDESTAL PAVER SYSTEM LAYOUT PATTERN

DRAWN BY: O100 DESIGN

DATE DRAWN:

REVISION DATE:

DRAWING SCALE: N.T.S




P. O. BOX 5982
LOS ANGELES, CA 90055
TEL: 213-380-5560 FAX: 213-380-5561
www.TileTechPavers.com

SQUARE

SQUARE PAVERS

ENGINEER SEAL:

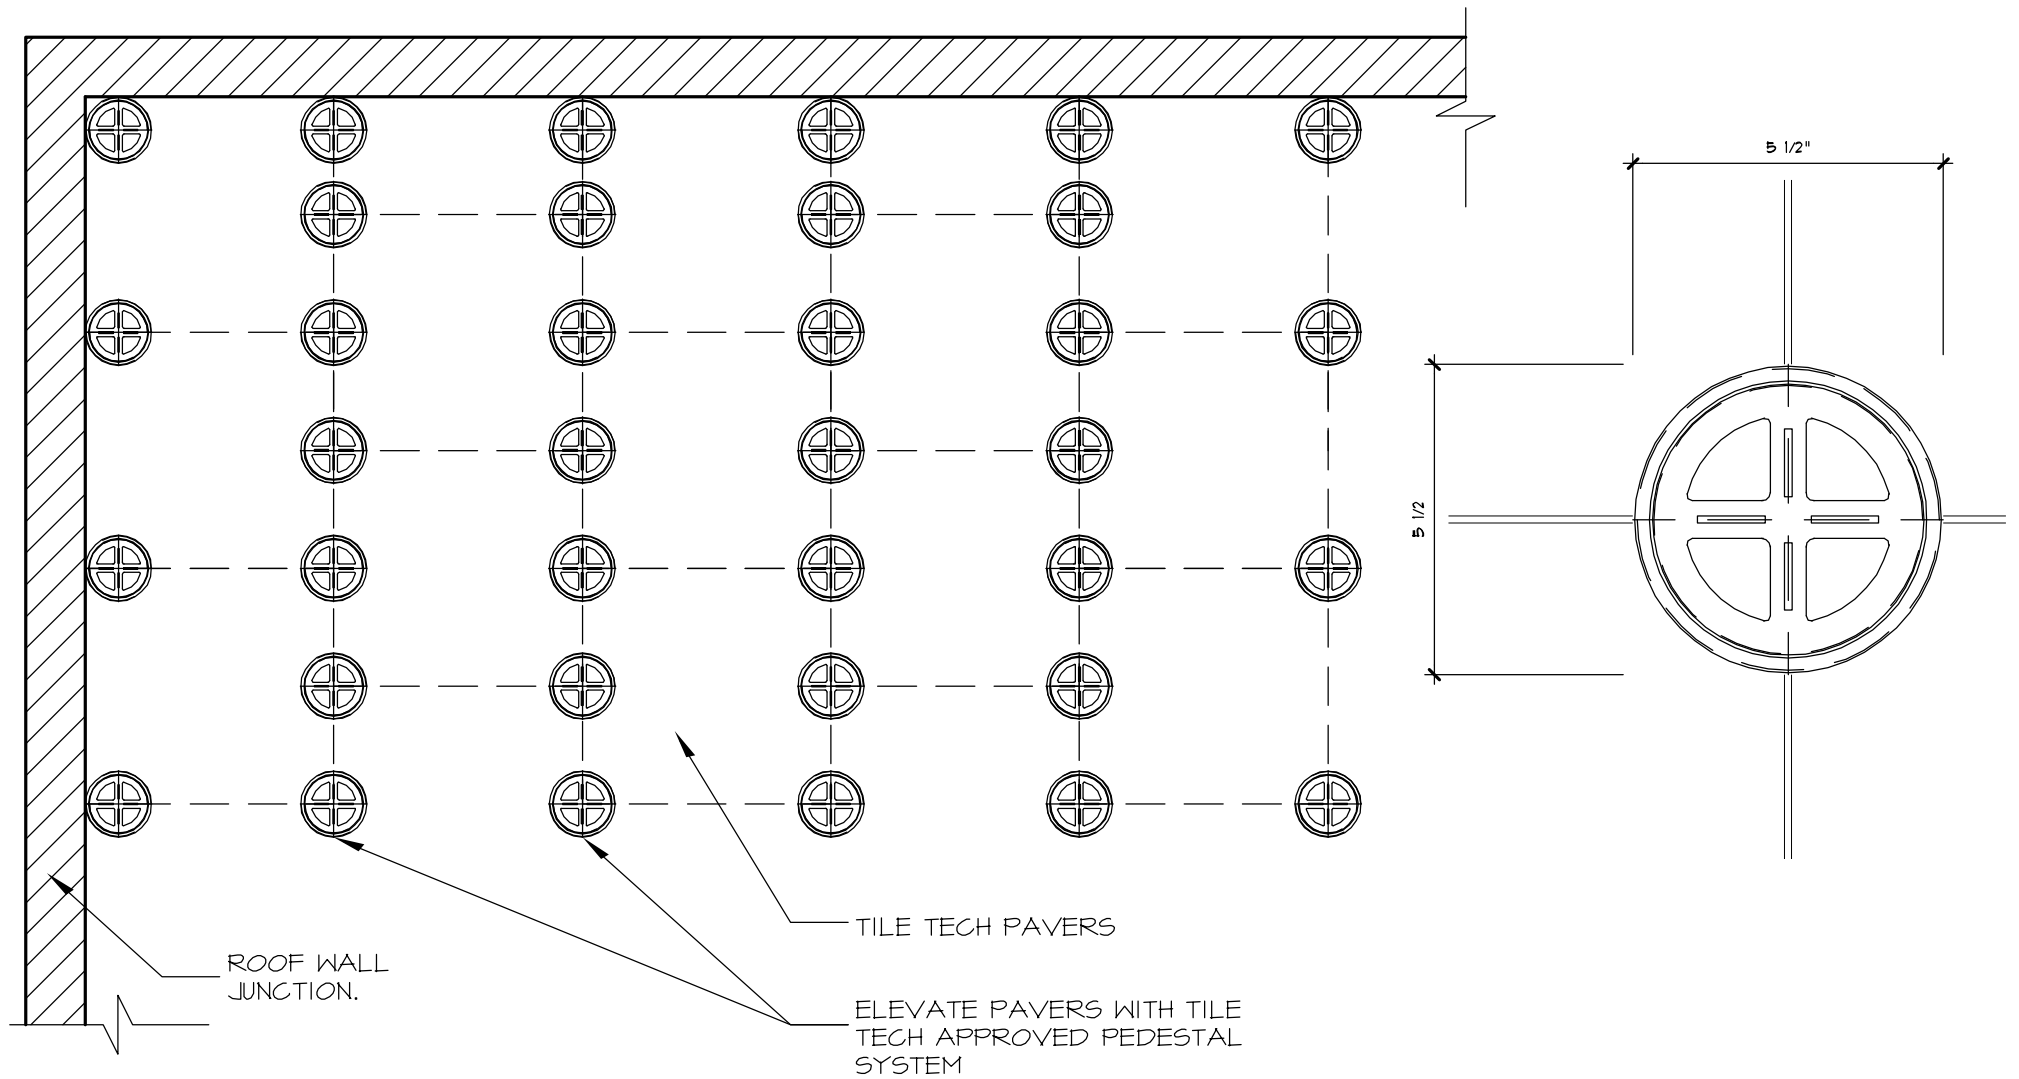

PEDESTAL PAVER SYSTEM LAYOUT PATTERN

DRAWN BY: O100 DESIGN

DATE DRAWN:

REVISION DATE:

DRAWING SCALE: N.T.S




P. O. BOX 5982
LOS ANGELES, CA 90055
TEL: 213-380-5560 FAX: 213-380-5561
www.TileTechPavers.com

RUNNING BOND

SQUARE PAVERS

ENGINEER SEAL:

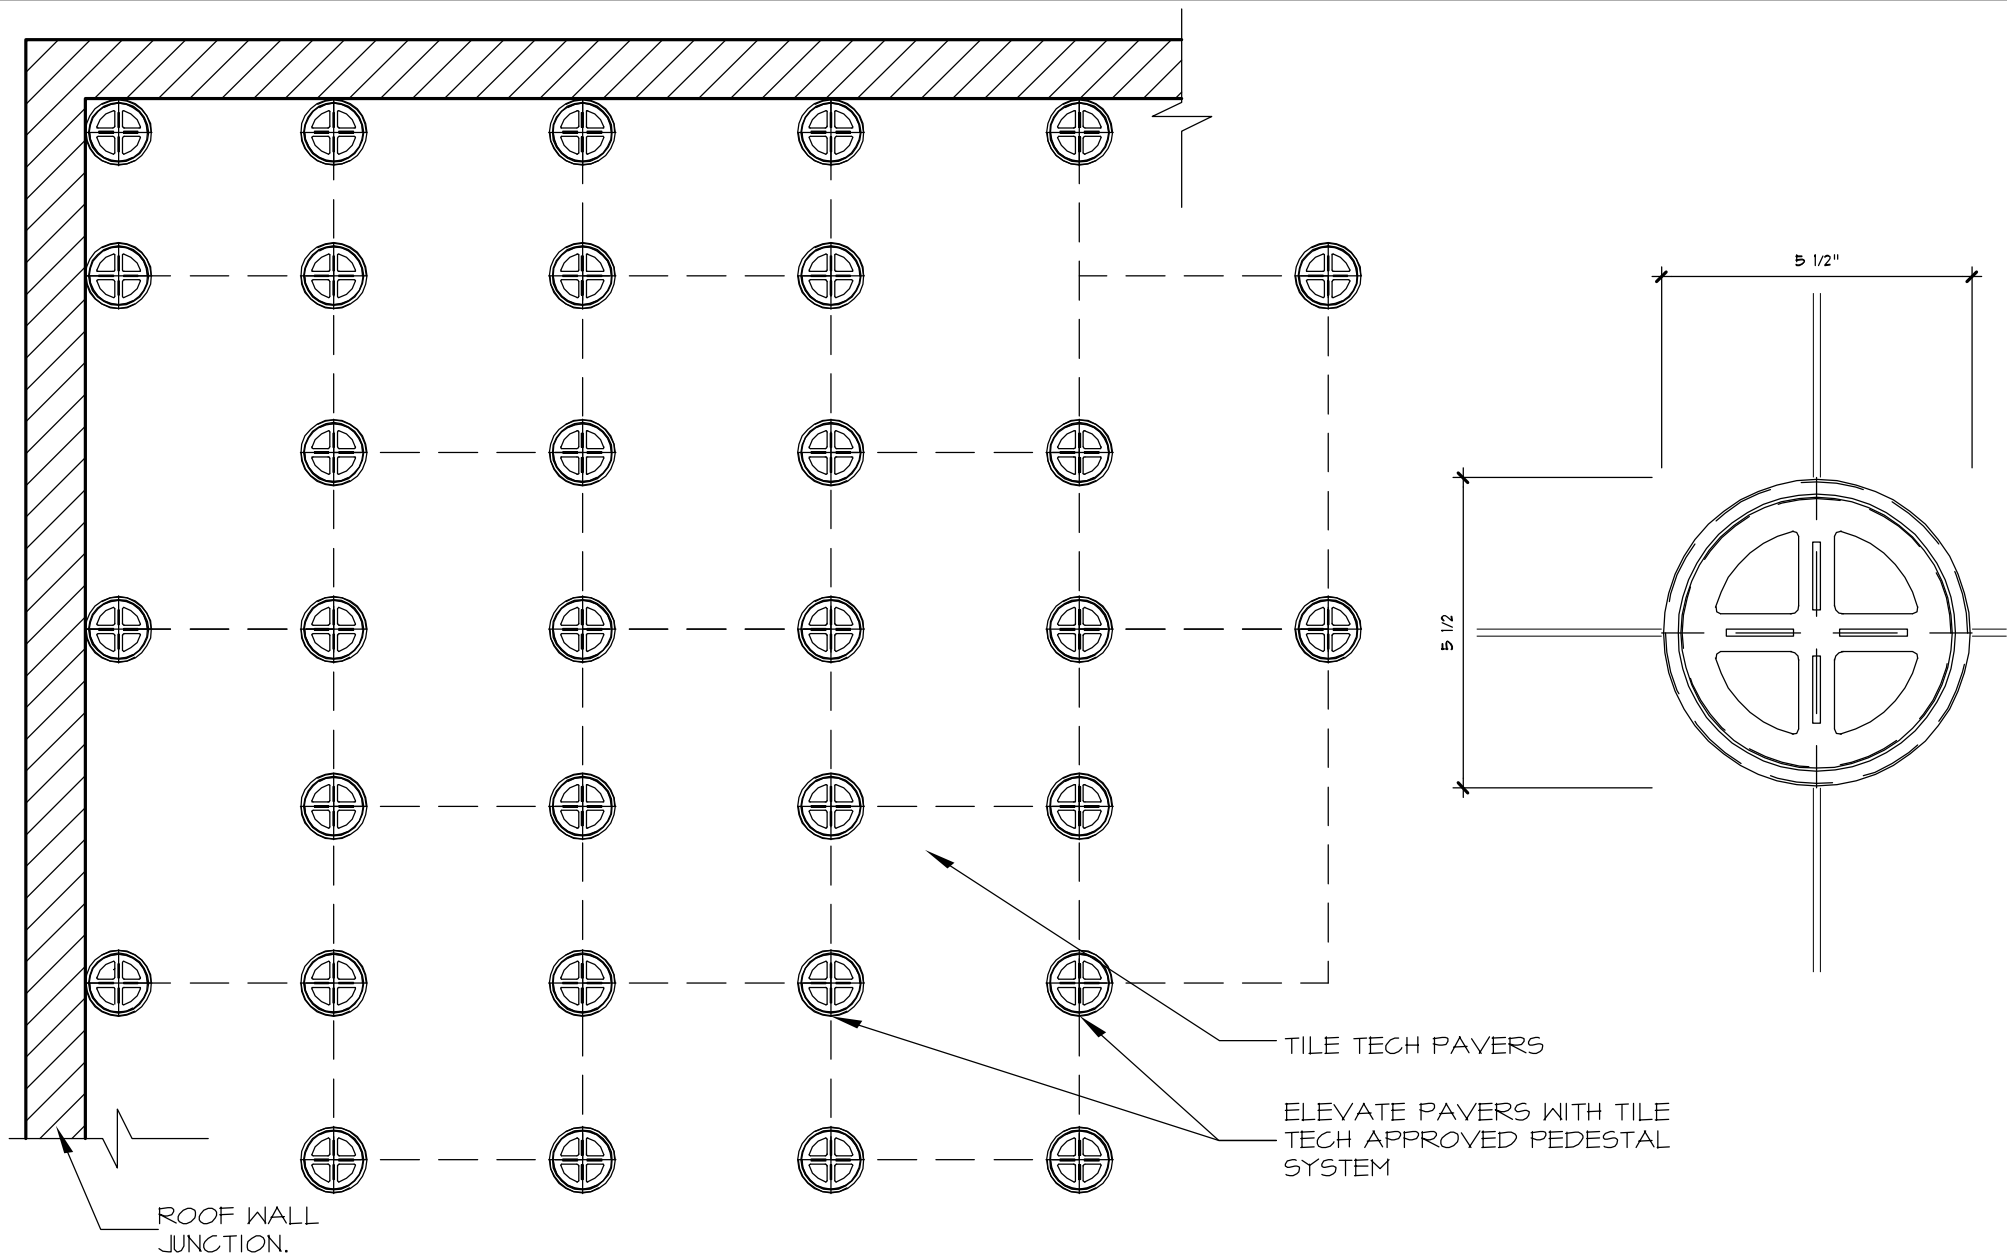

PEDESTAL PAVER SYSTEM LAYOUT PATTERN

DRAWN BY: O100 DESIGN

DATE DRAWN:

REVISION DATE:

DRAWING SCALE: N.T.S





P. O. BOX 5982
LOS ANGELES, CA 90055
TEL: 213-380-5560 FAX: 213-380-5561
www.TileTechPavers.com

RUNNING BOND

RECTANGULAR
PAVERS

ENGINEER SEAL:

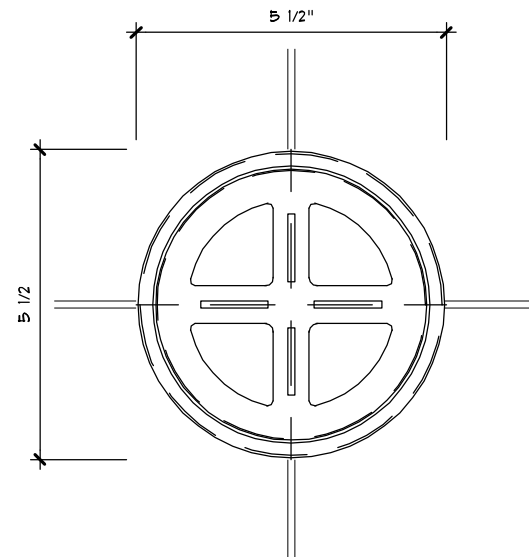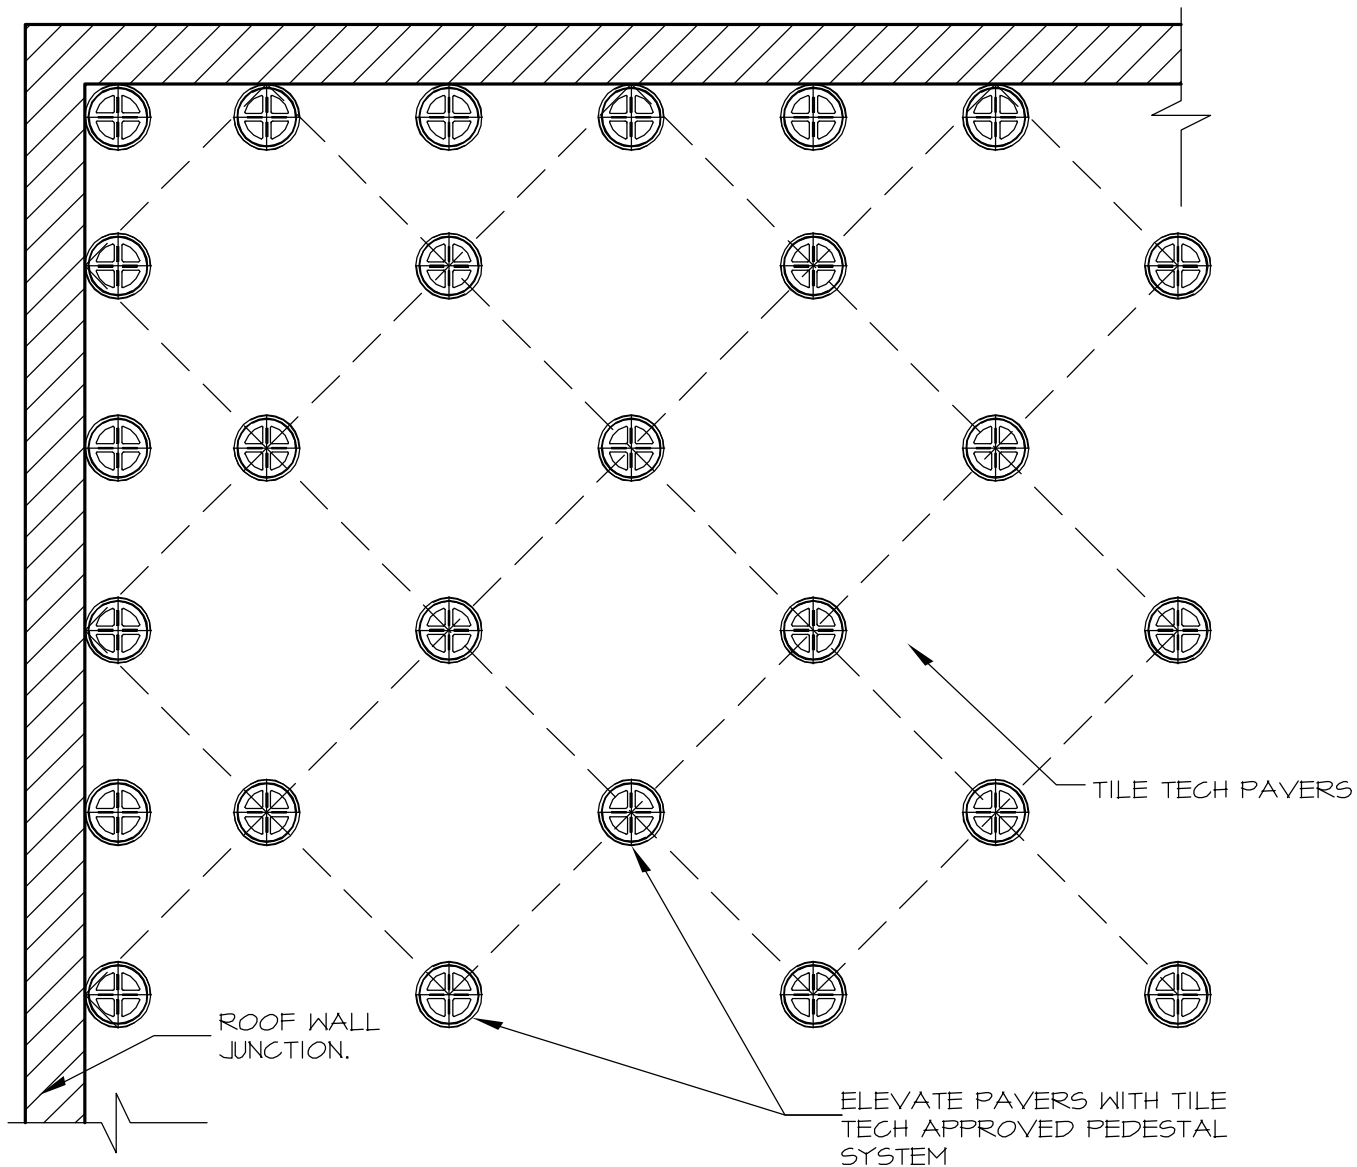


PEDESTAL PAVER SYSTEM LAYOUT PATTERN

DRAWN BY: O100 DESIGN

DATE DRAWN:

REVISION DATE:

DRAWING SCALE: N.T.S

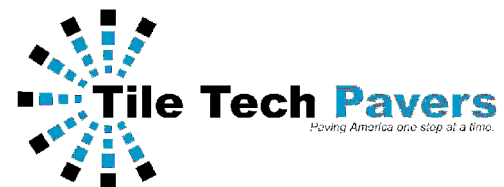


P. O. BOX 5982
LOS ANGELES, CA 90055
TEL: 213-380-5560 FAX: 213-380-5561
www.TileTechPavers.com

DIAMOND

SQUARE PAVERS

ENGINEER SEAL:

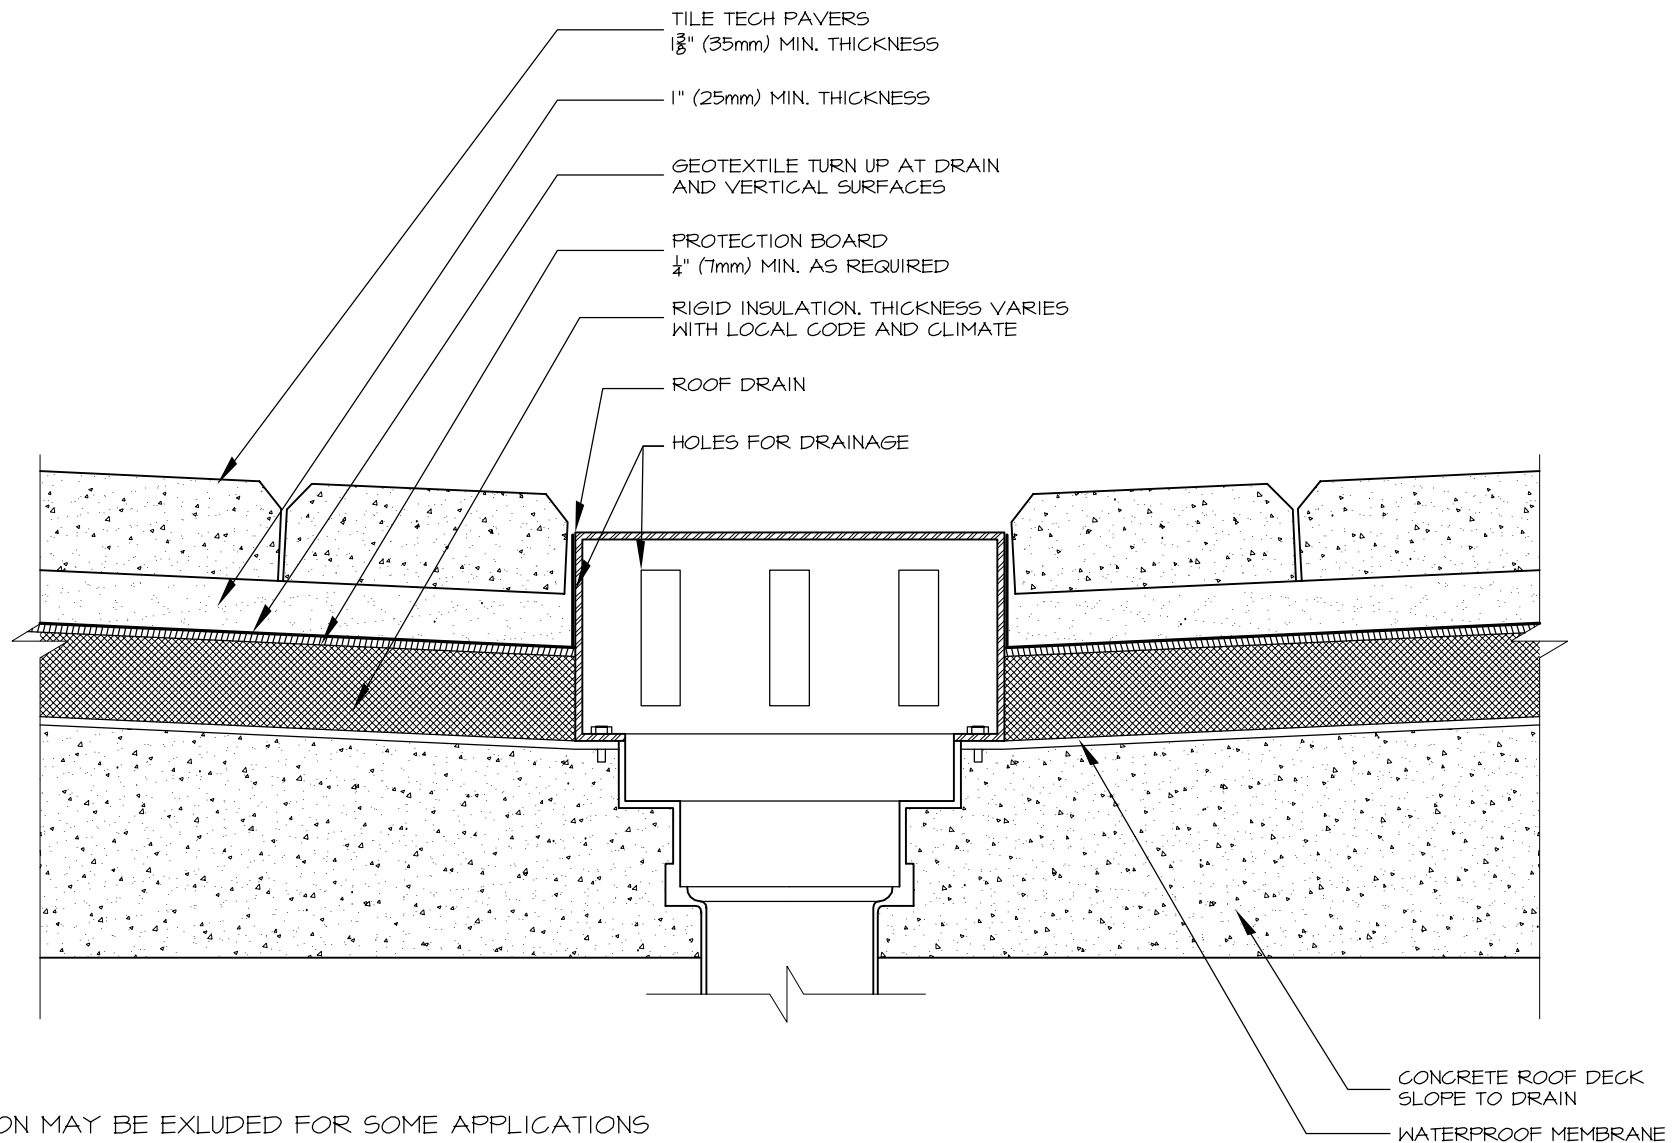

NOTES:

1. INSULATION MAY BE EXCLUDED FOR SOME APPLICATIONS
2. JOINTS SHOULD BE SWEEPED WITH SAND

ARCHITECTURAL PAVERS ROOF DECK INSTALLATION

DRAWN BY: O100 DESIGN

DATE DRAWN:

REVISION DATE:

DRAWING SCALE: N.T.S




P. O. BOX 5982
LOS ANGELES, CA 90055
TEL: 213-380-5560 FAX: 213-380-5561
www.TileTechPavers.com

NONE PEDESTAL

FIELD DETAILS

ENGINEER SEAL:

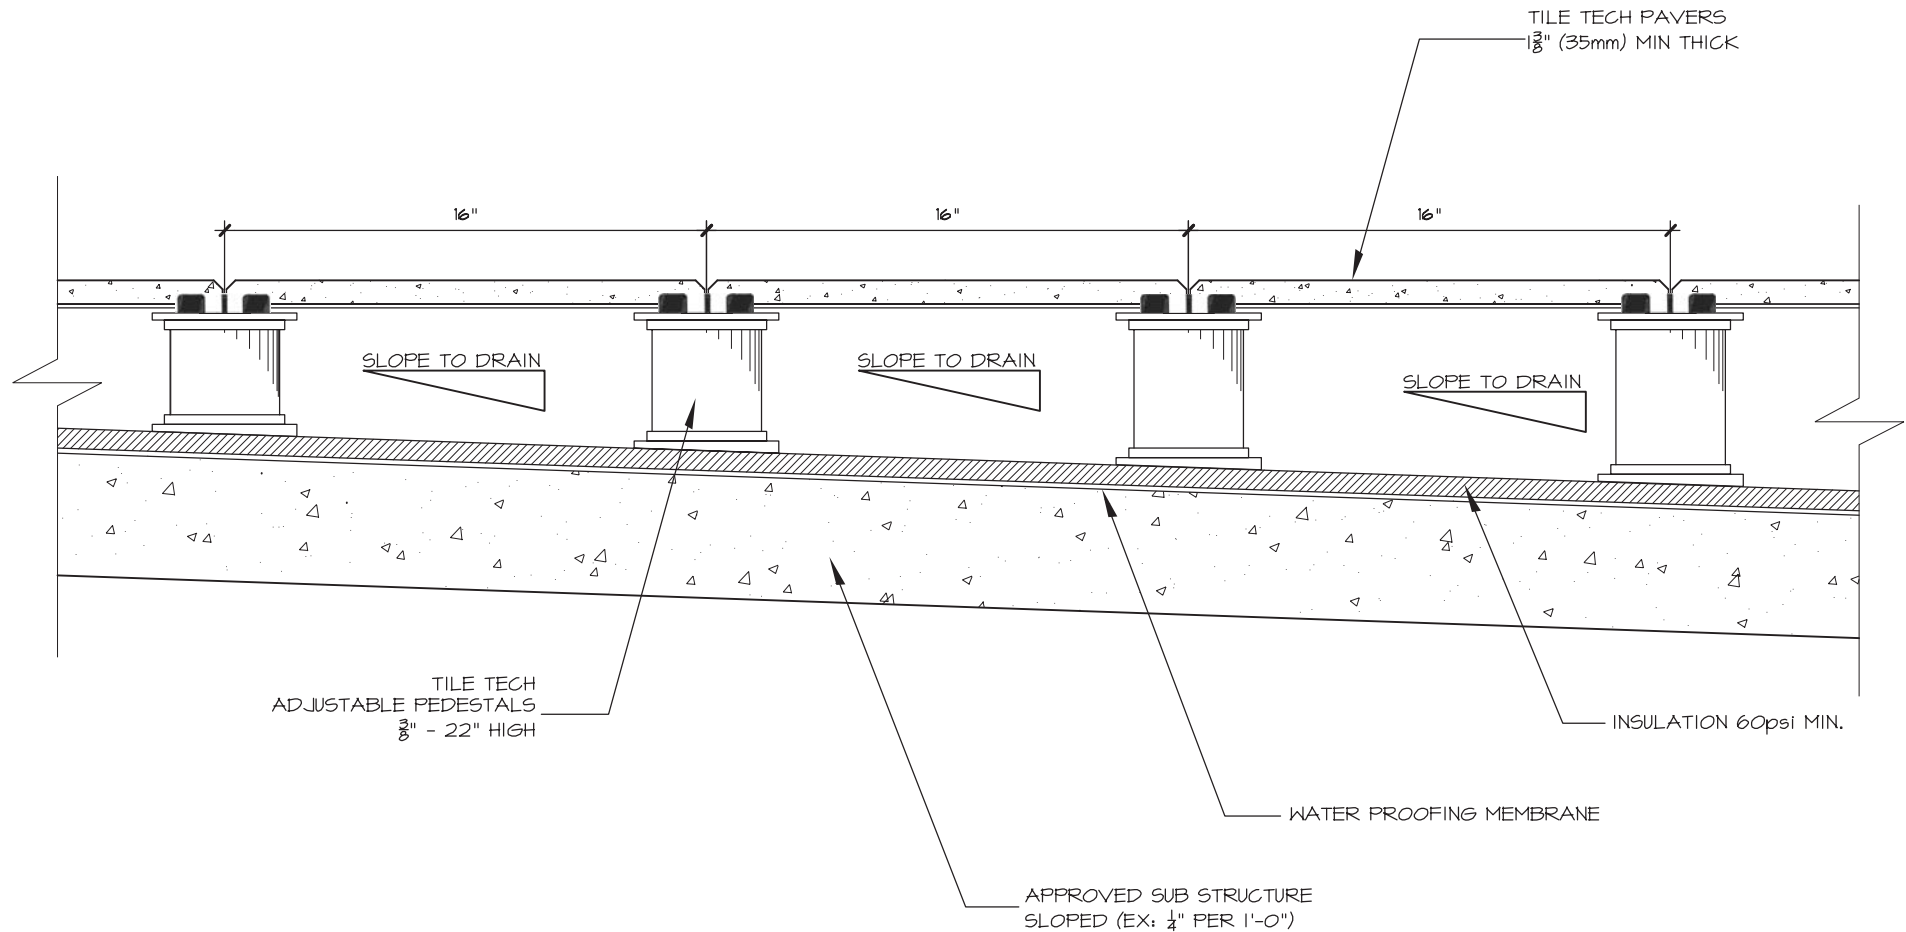

PEDESTAL PAVER SYSTEM ROOF DECK INSTALLATION

DRAWN BY: O100 DESIGN

DATE DRAWN:

REVISION DATE:

DRAWING SCALE: N.T.S




P. O. BOX 5982
LOS ANGELES, CA 90055
TEL: 213-380-5560 FAX: 213-380-5561
www.TileTechPavers.com

ADJUSTABLE HEIGHT
PEDESTALS



LEVEL SURFACE
OVER SLOPE

ENGINEER SEAL:

ROOF WALL JUNCTURE.

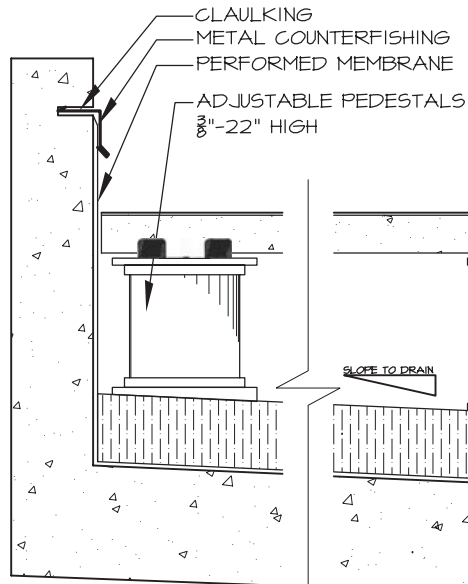

DECK RAIN.

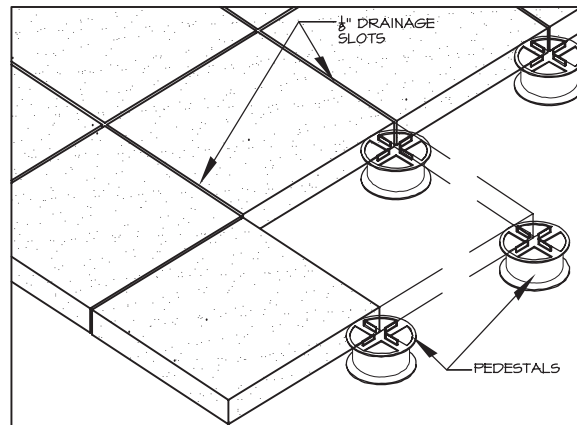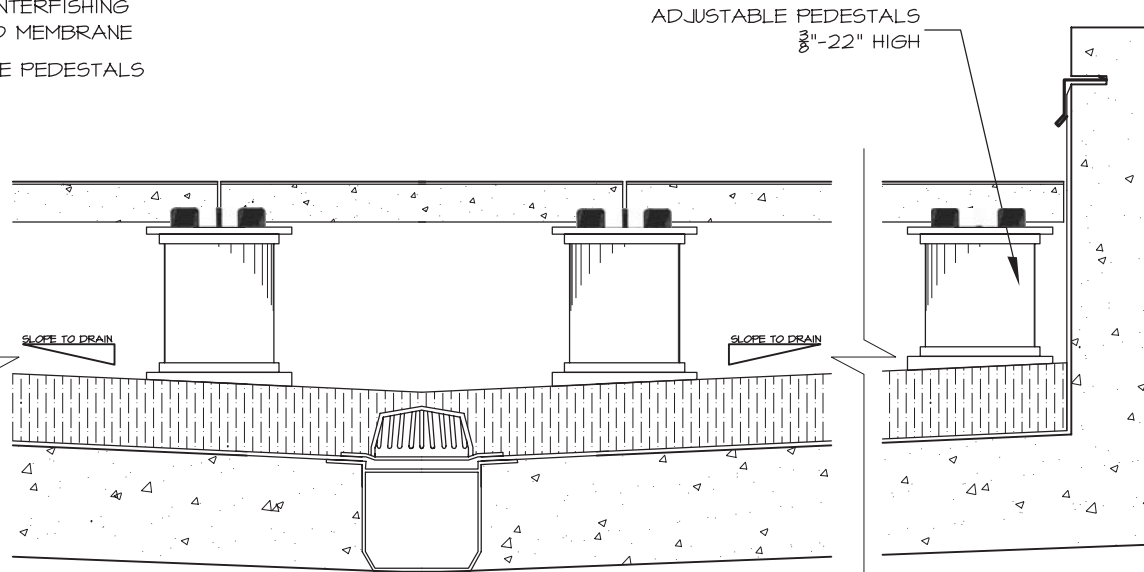

PEDESTAL PAVER SYSTEM ROOF DECK INSTALLATION

DRAWN BY: O100 DESIGN

DATE DRAWN:

REVISION DATE:

DRAWING SCALE: N.T.S





P. O. BOX 5982
LOS ANGELES, CA 90055
TEL: 213-380-5560 FAX: 213-380-5561
www.TileTechPavers.com

ADJUSTABLE HEIGHT
PEDESTALS

EDGE DETAILS

ENGINEER SEAL:

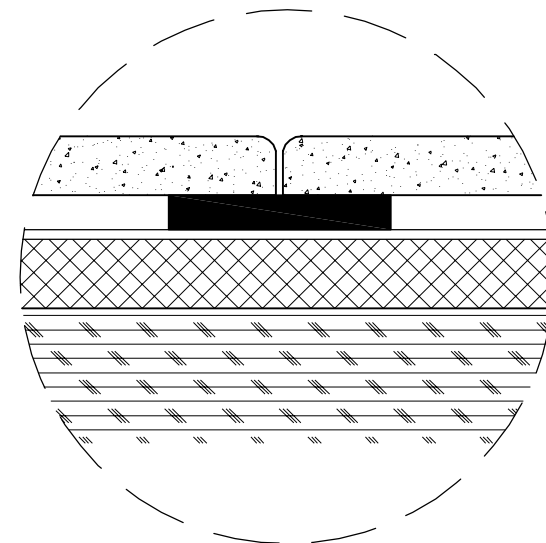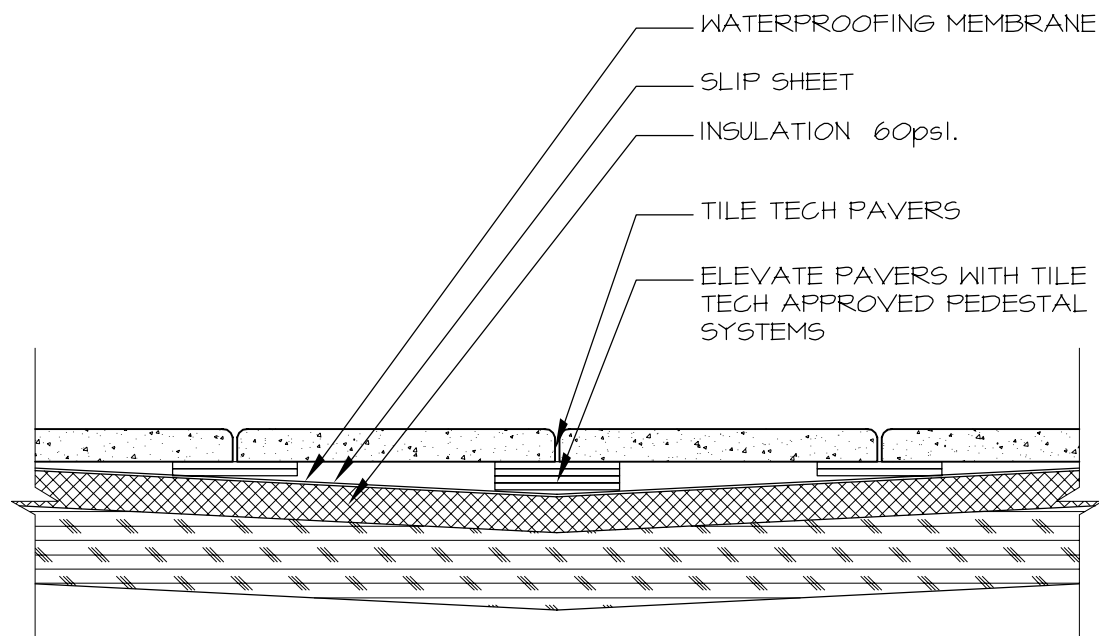

PEDESTAL PAVER SYSTEM INSTALLATION DETAILS

DRAWN BY: O100 DESIGN

DATE DRAWN:

REVISION DATE:

DRAWING SCALE: N.T.S




P. O. BOX 5982
LOS ANGELES, CA 90055
TEL: 213-380-5560 FAX: 213-380-5561
www.TileTechPavers.com

SLOPE DETAILS

LEVEL SURFACE
OVER SLOPE

ENGINEER SEAL:

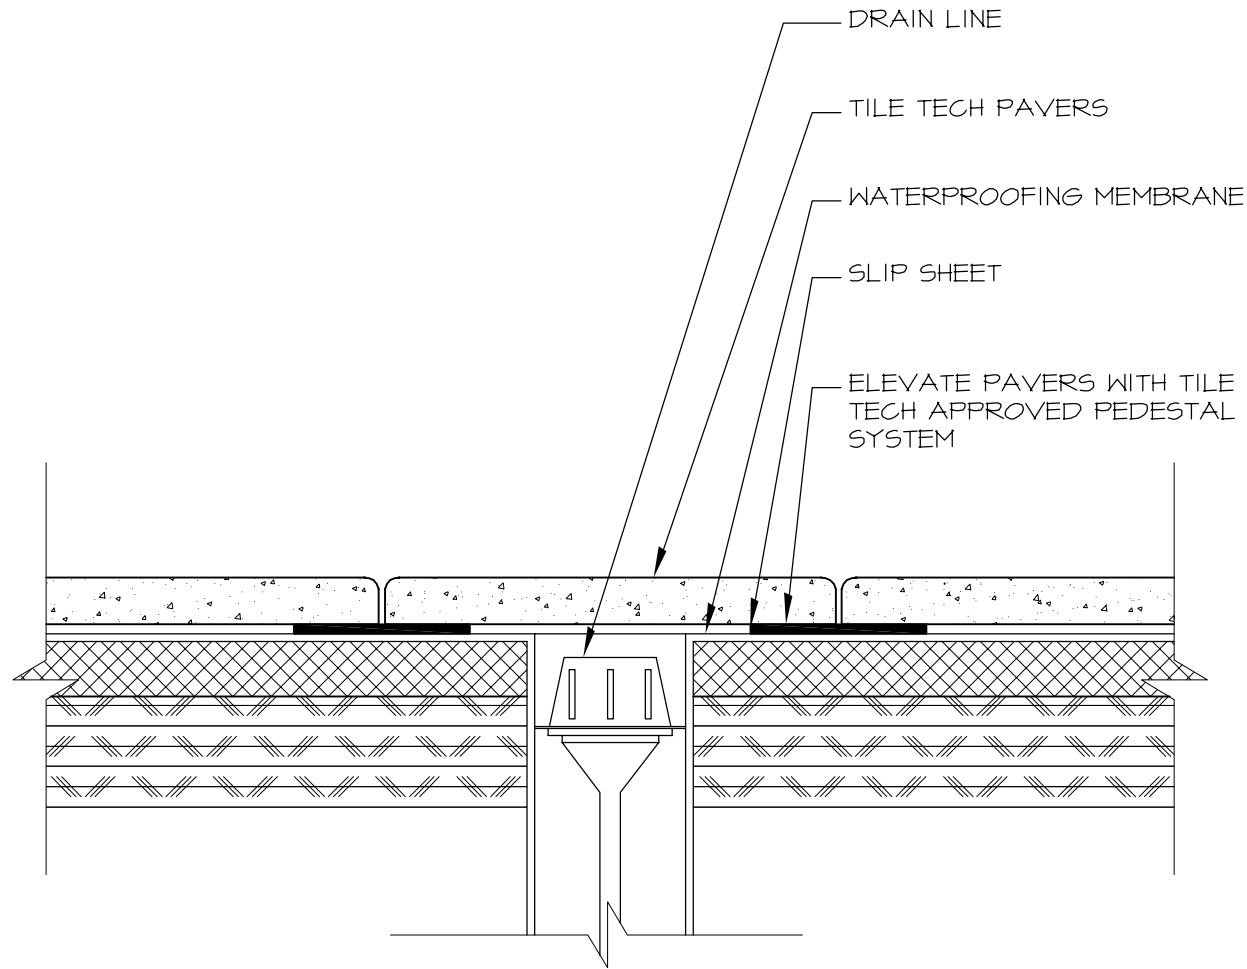

PEDESTAL PAVER SYSTEM INSTALLATION DETAILS

DRAWN BY: O100 DESIGN

DATE DRAWN:

REVISION DATE:

DRAWING SCALE: N.T.S




P. O. BOX 5982
LOS ANGELES, CA 90055
TEL: 213-380-5560 FAX: 213-380-5561
www.TileTechPavers.com

DRAIN DETAIL

TYPICAL

ENGINEER SEAL:

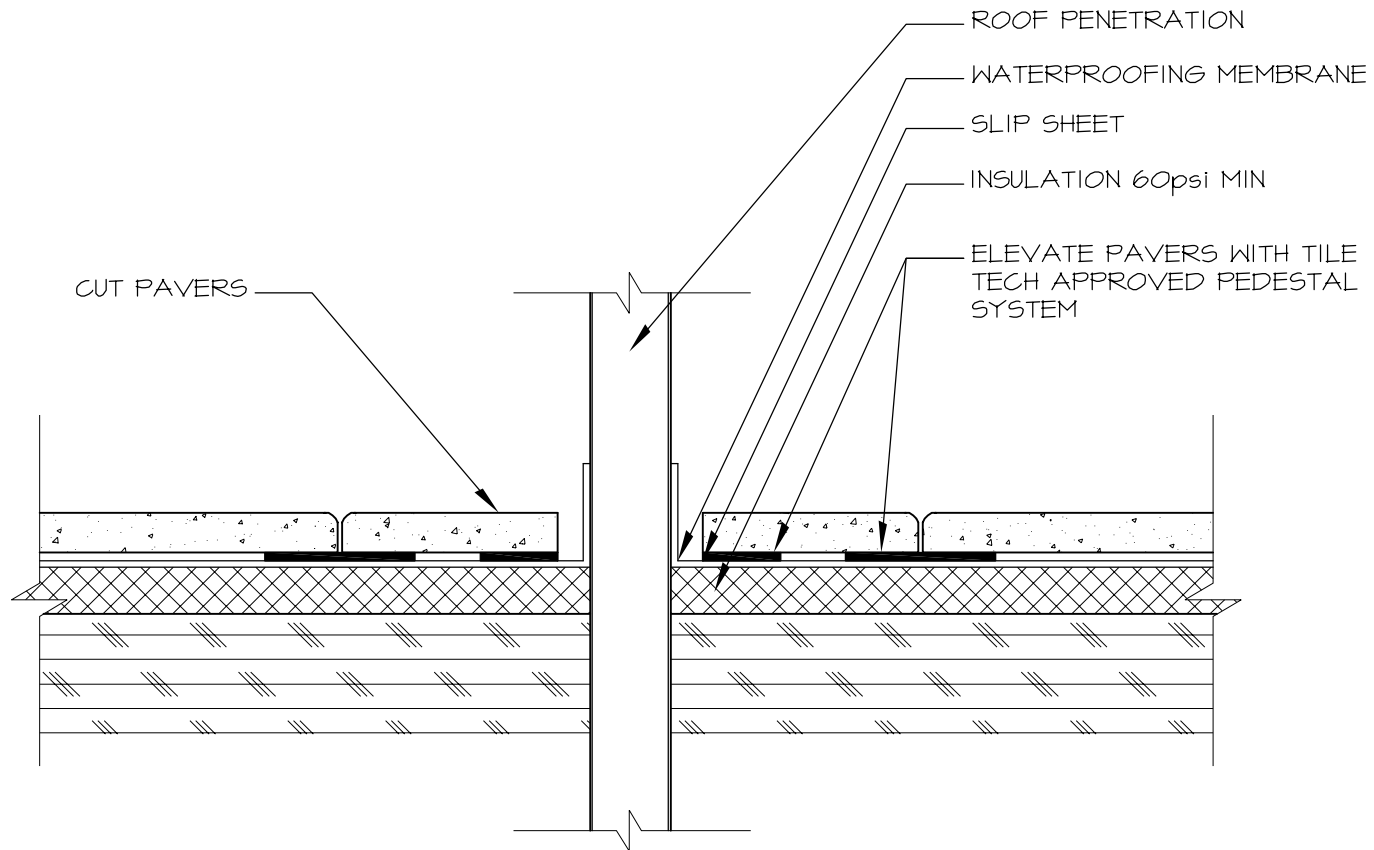

PEDESTAL PAVER SYSTEM INSTALLATION DETAILS

DRAWN BY: O100 DESIGN

DATE DRAWN:

REVISION DATE:

DRAWING SCALE: N.T.S




P. O. BOX 5982
LOS ANGELES, CA 90055
TEL: 213-380-5560 FAX: 213-380-5561
www.TileTechPavers.com

ROOF PENETRATION

TYPICAL

ENGINEER SEAL:

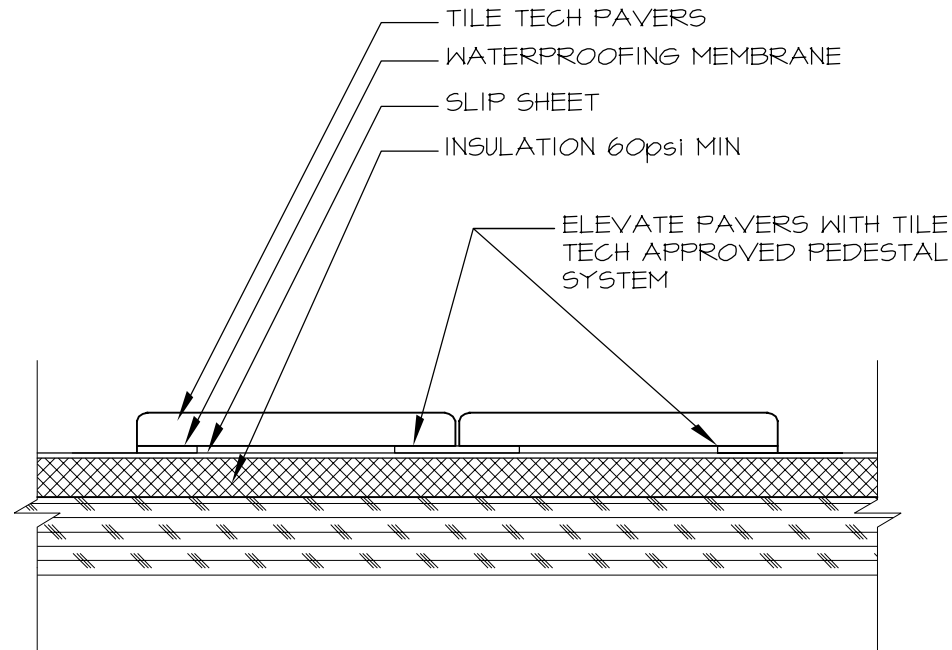

PEDESTAL PAVER SYSTEM INSTALLATION DETAILS

DRAWN BY: O100 DESIGN

DATE DRAWN:

REVISION DATE:



DRAWING SCALE: N.T.S



P. O. BOX 5982
LOS ANGELES, CA 90055
TEL: 213-380-5560 FAX: 213-380-5561
www.TileTechPavers.com

PERIMETER BALLAST
AND WALKWAYS

ENGINEER SEAL:

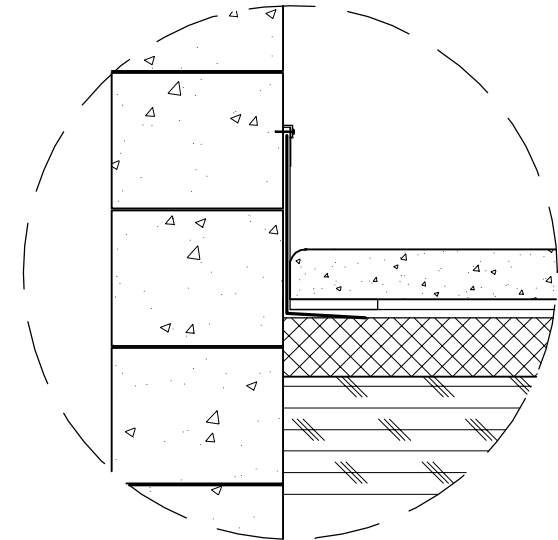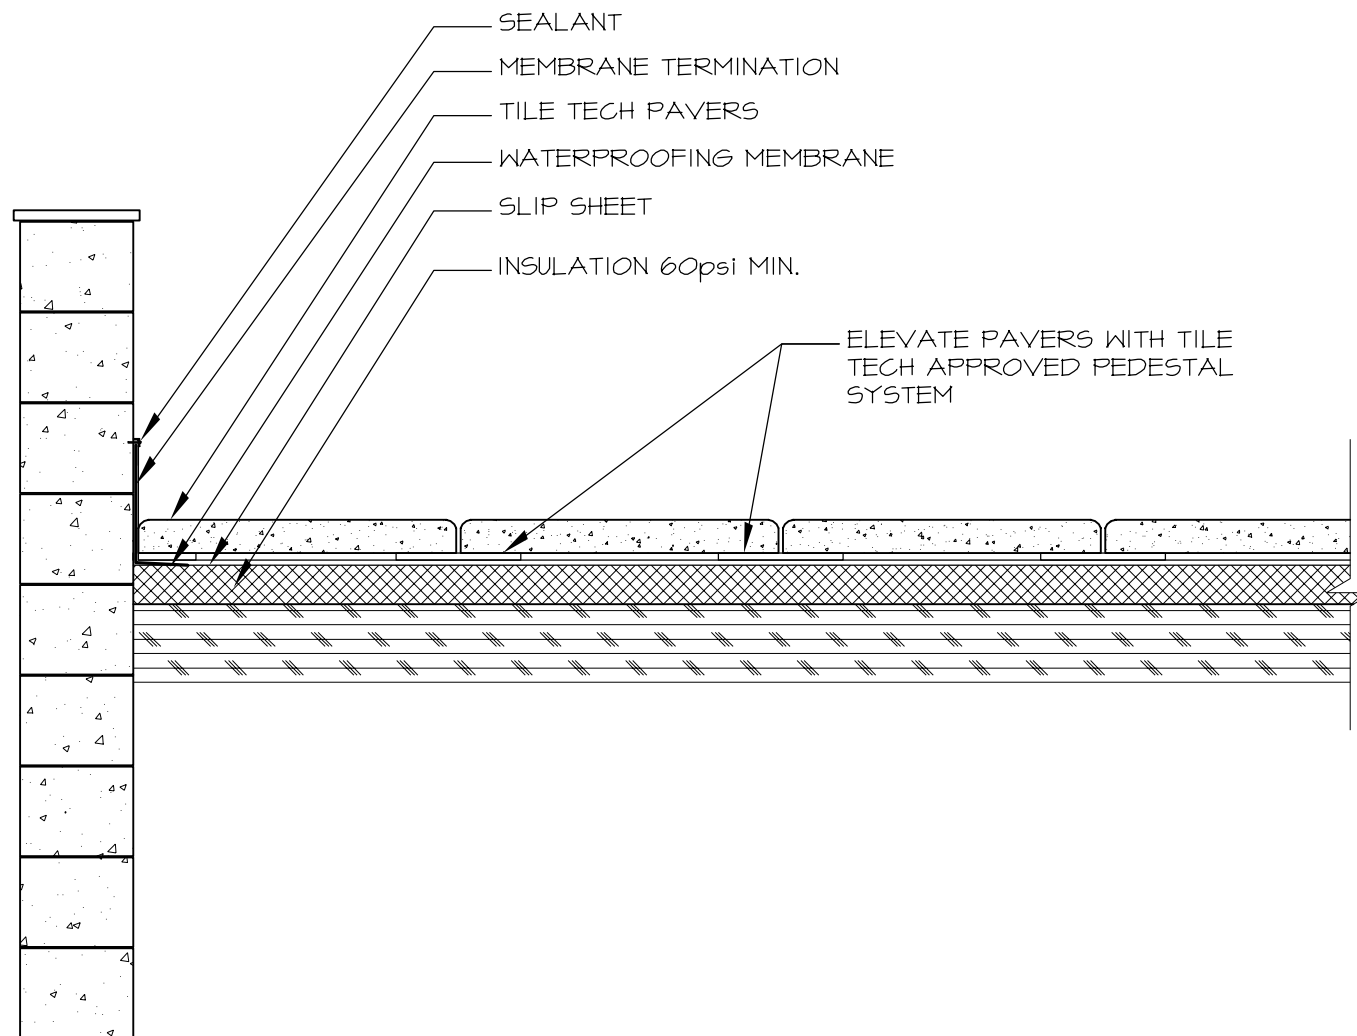

PEDESTAL PAVER SYSTEM INSTALLATION DETAILS

DRAWN BY: O100 DESIGN

DATE DRAWN:

REVISION DATE:

DRAWING SCALE: N.T.S




P. O. BOX 5982
LOS ANGELES, CA 90055
TEL: 213-380-5560 FAX: 213-380-5561
www.TileTechPavers.com

EDGE DETAIL

PARAPET
TERMINATION
(PART 1)

ENGINEER SEAL:

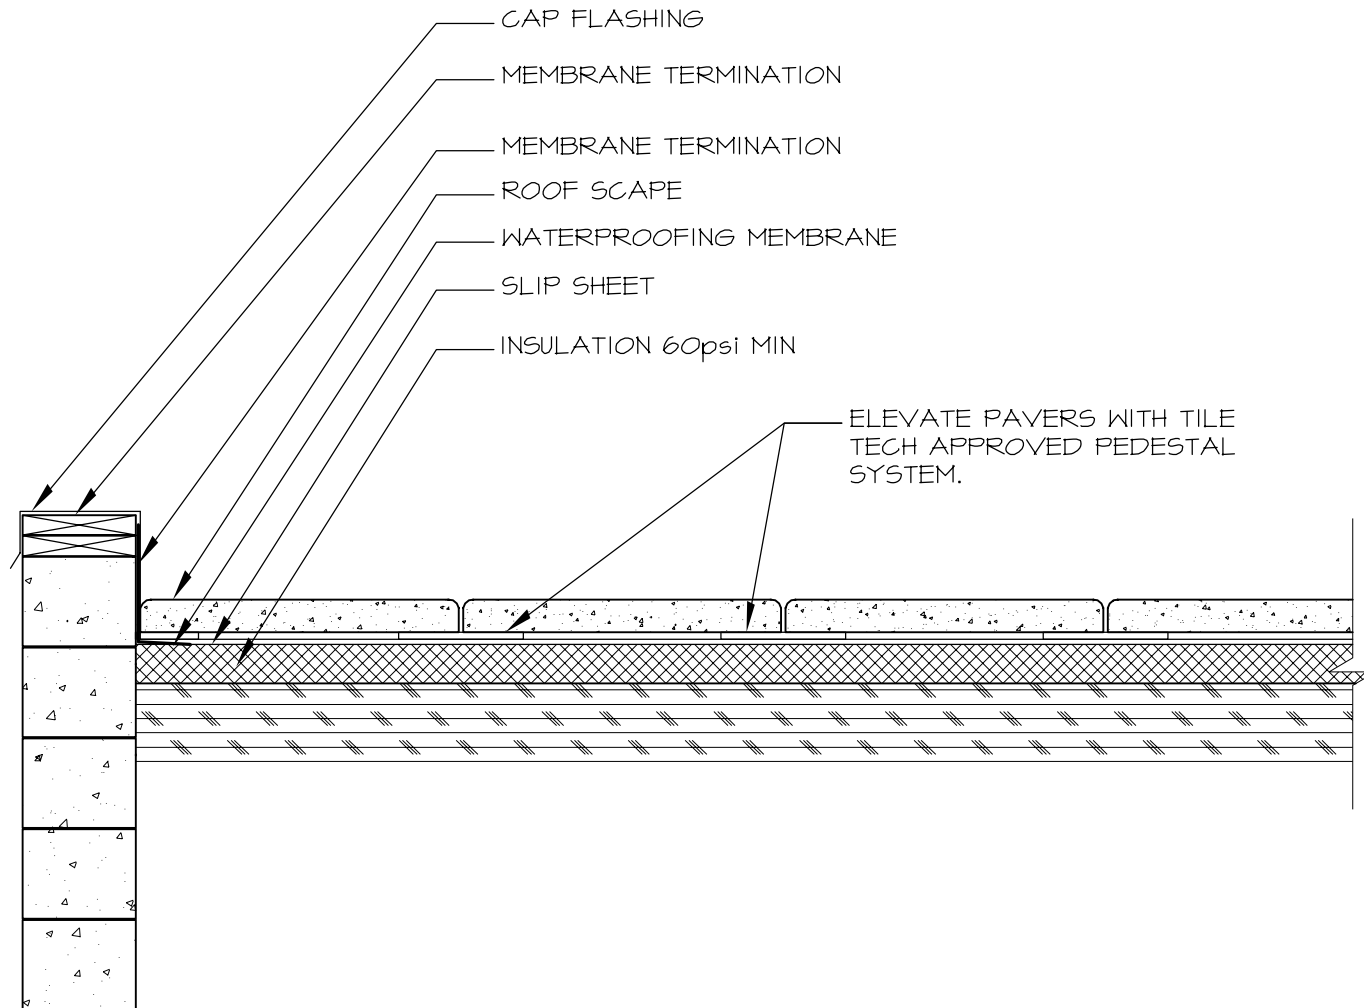

PEDESTAL PAVER SYSTEM INSTALLATION DETAILS

DRAWN BY: O100 DESIGN

DATE DRAWN:

REVISION DATE:

DRAWING SCALE: N.T.S




P. O. BOX 5982
LOS ANGELES, CA 90055
TEL: 213-380-5560 FAX: 213-380-5561
www.TileTechPavers.com

EDGE DETAILS

PARAPET
TERMINATION
(PART 2)

ENGINEER SEAL:

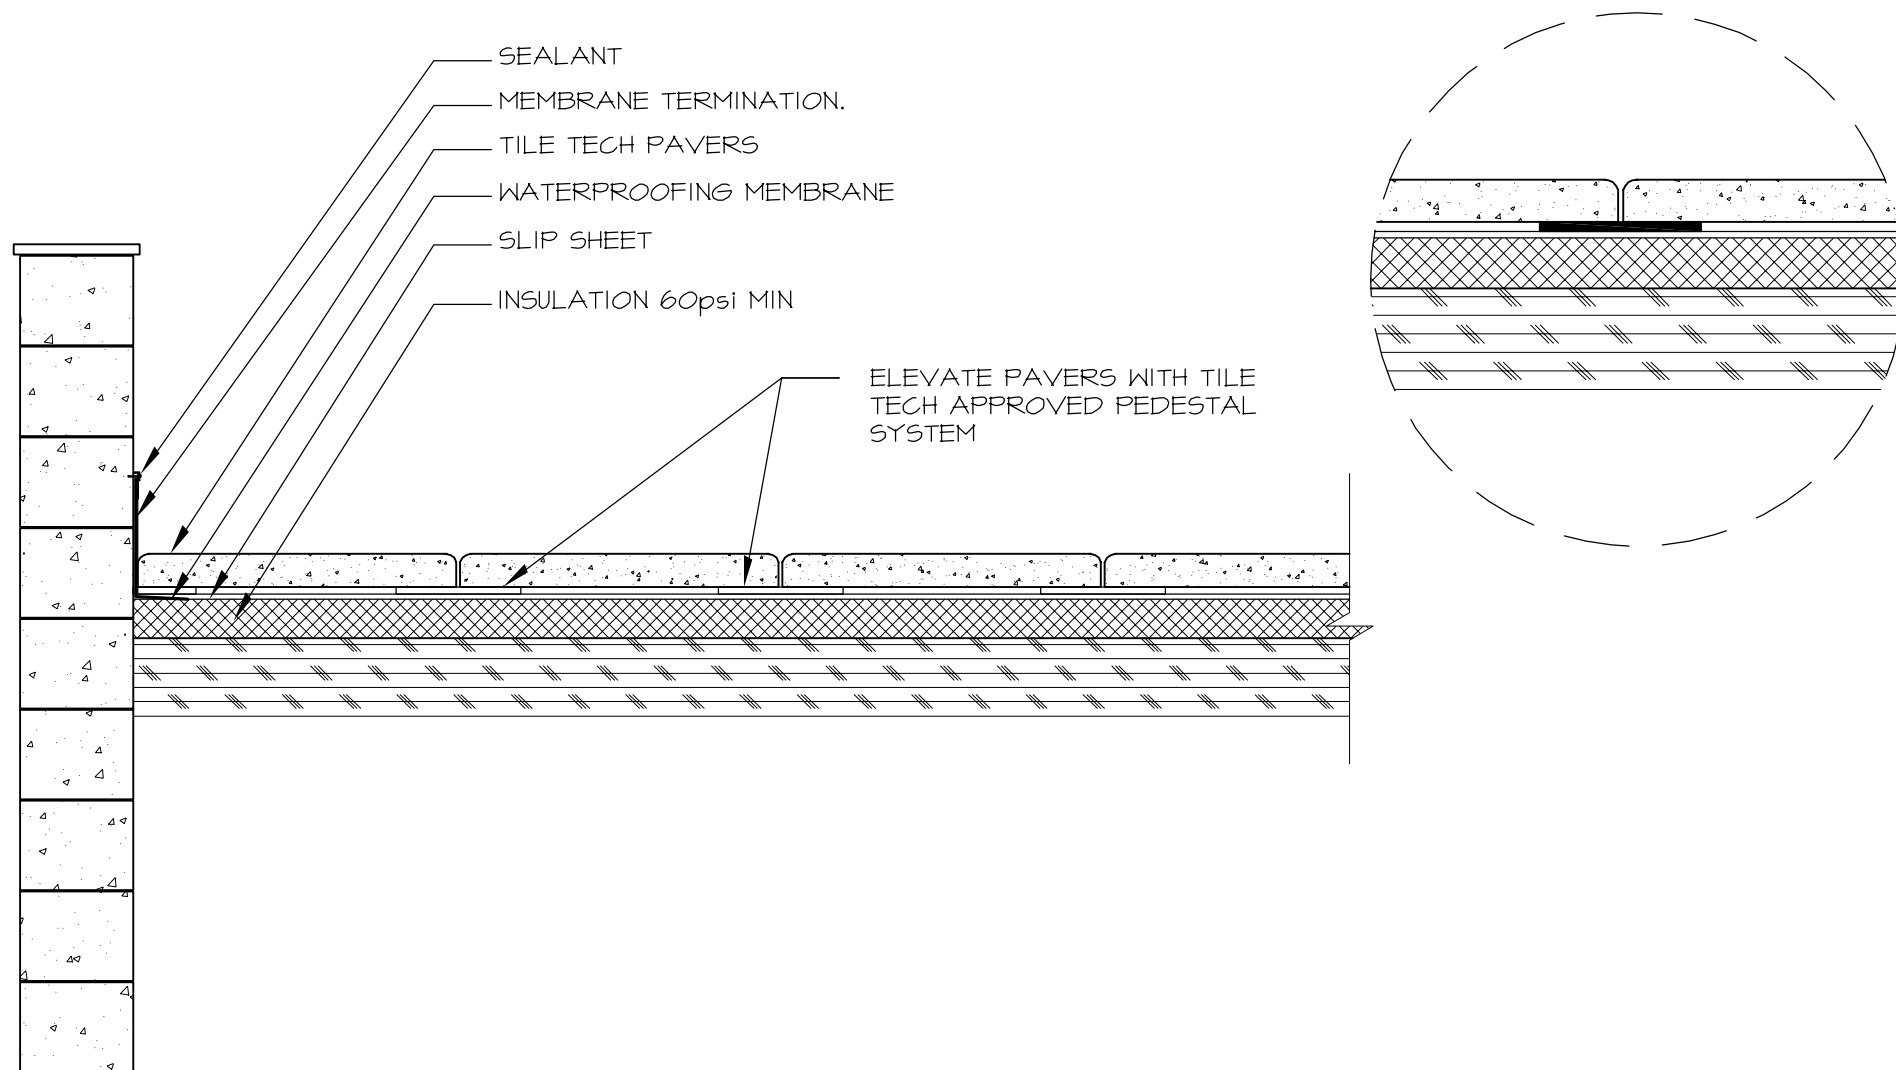

PEDESTAL PAVER SYSTEM INSTALLATION DETAILS

DRAWN BY: O100 DESIGN

DATE DRAWN:

REVISION DATE:

DRAWING SCALE: N.T.S



P. O. BOX 5982
LOS ANGELES, CA 90055
TEL: 213-380-5560 FAX: 213-380-5561
www.TileTechPavers.com

EDGE DETAILS

PARAPET
TERMINATION
(PART 3)

ENGINEER SEAL: